

KEY PLAN

△ SIGNIFICANT RISKS



P4	NOTES AMENDED	TK	SP	230113	
P3	ALTERNATIVE TREATMENT TO CENTRAL BUILDING PORTION	TK	SP	210113	
P2	ALTERNATIVE TREATMENT TO CENTRAL BUILDING PORTION	TK	SP	17.01.13	
P1	ALTERNATIVE TOP STOREY TREATMENT	SP		11.01.13	
Rev	Revision		Drawn	Checked	Date

Drawing issued for

PLANNING

ACANTHUS LW
ARCHITECTS

Voysey House, Barley Mow Passage, London W4 4PN
 t: 020 8994 2288 f: 020 8747 9001 www.acanthuslw.com

ARCHITECTS HISTORIC BUILDING CONSULTANTS LANDSCAPE ARCHITECTS

Client


NOTTING HILL
HOME OWNERSHIP

Project

41- 42 KEW BRIDGE ROAD

Drawing Title

ELEVATION / SECTION C
SOUTH

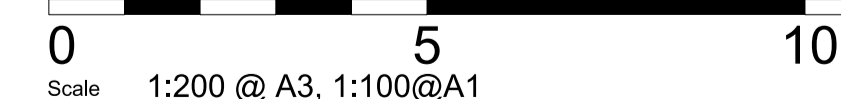

Scale 1:200 @ A3, 1:100@A1

Drawn	Checked	Date
MF	SP	NOV 12
Job No.	Drawing No.	Rev.
4328	PL56	P4